


SECTION 8 PLAT 00

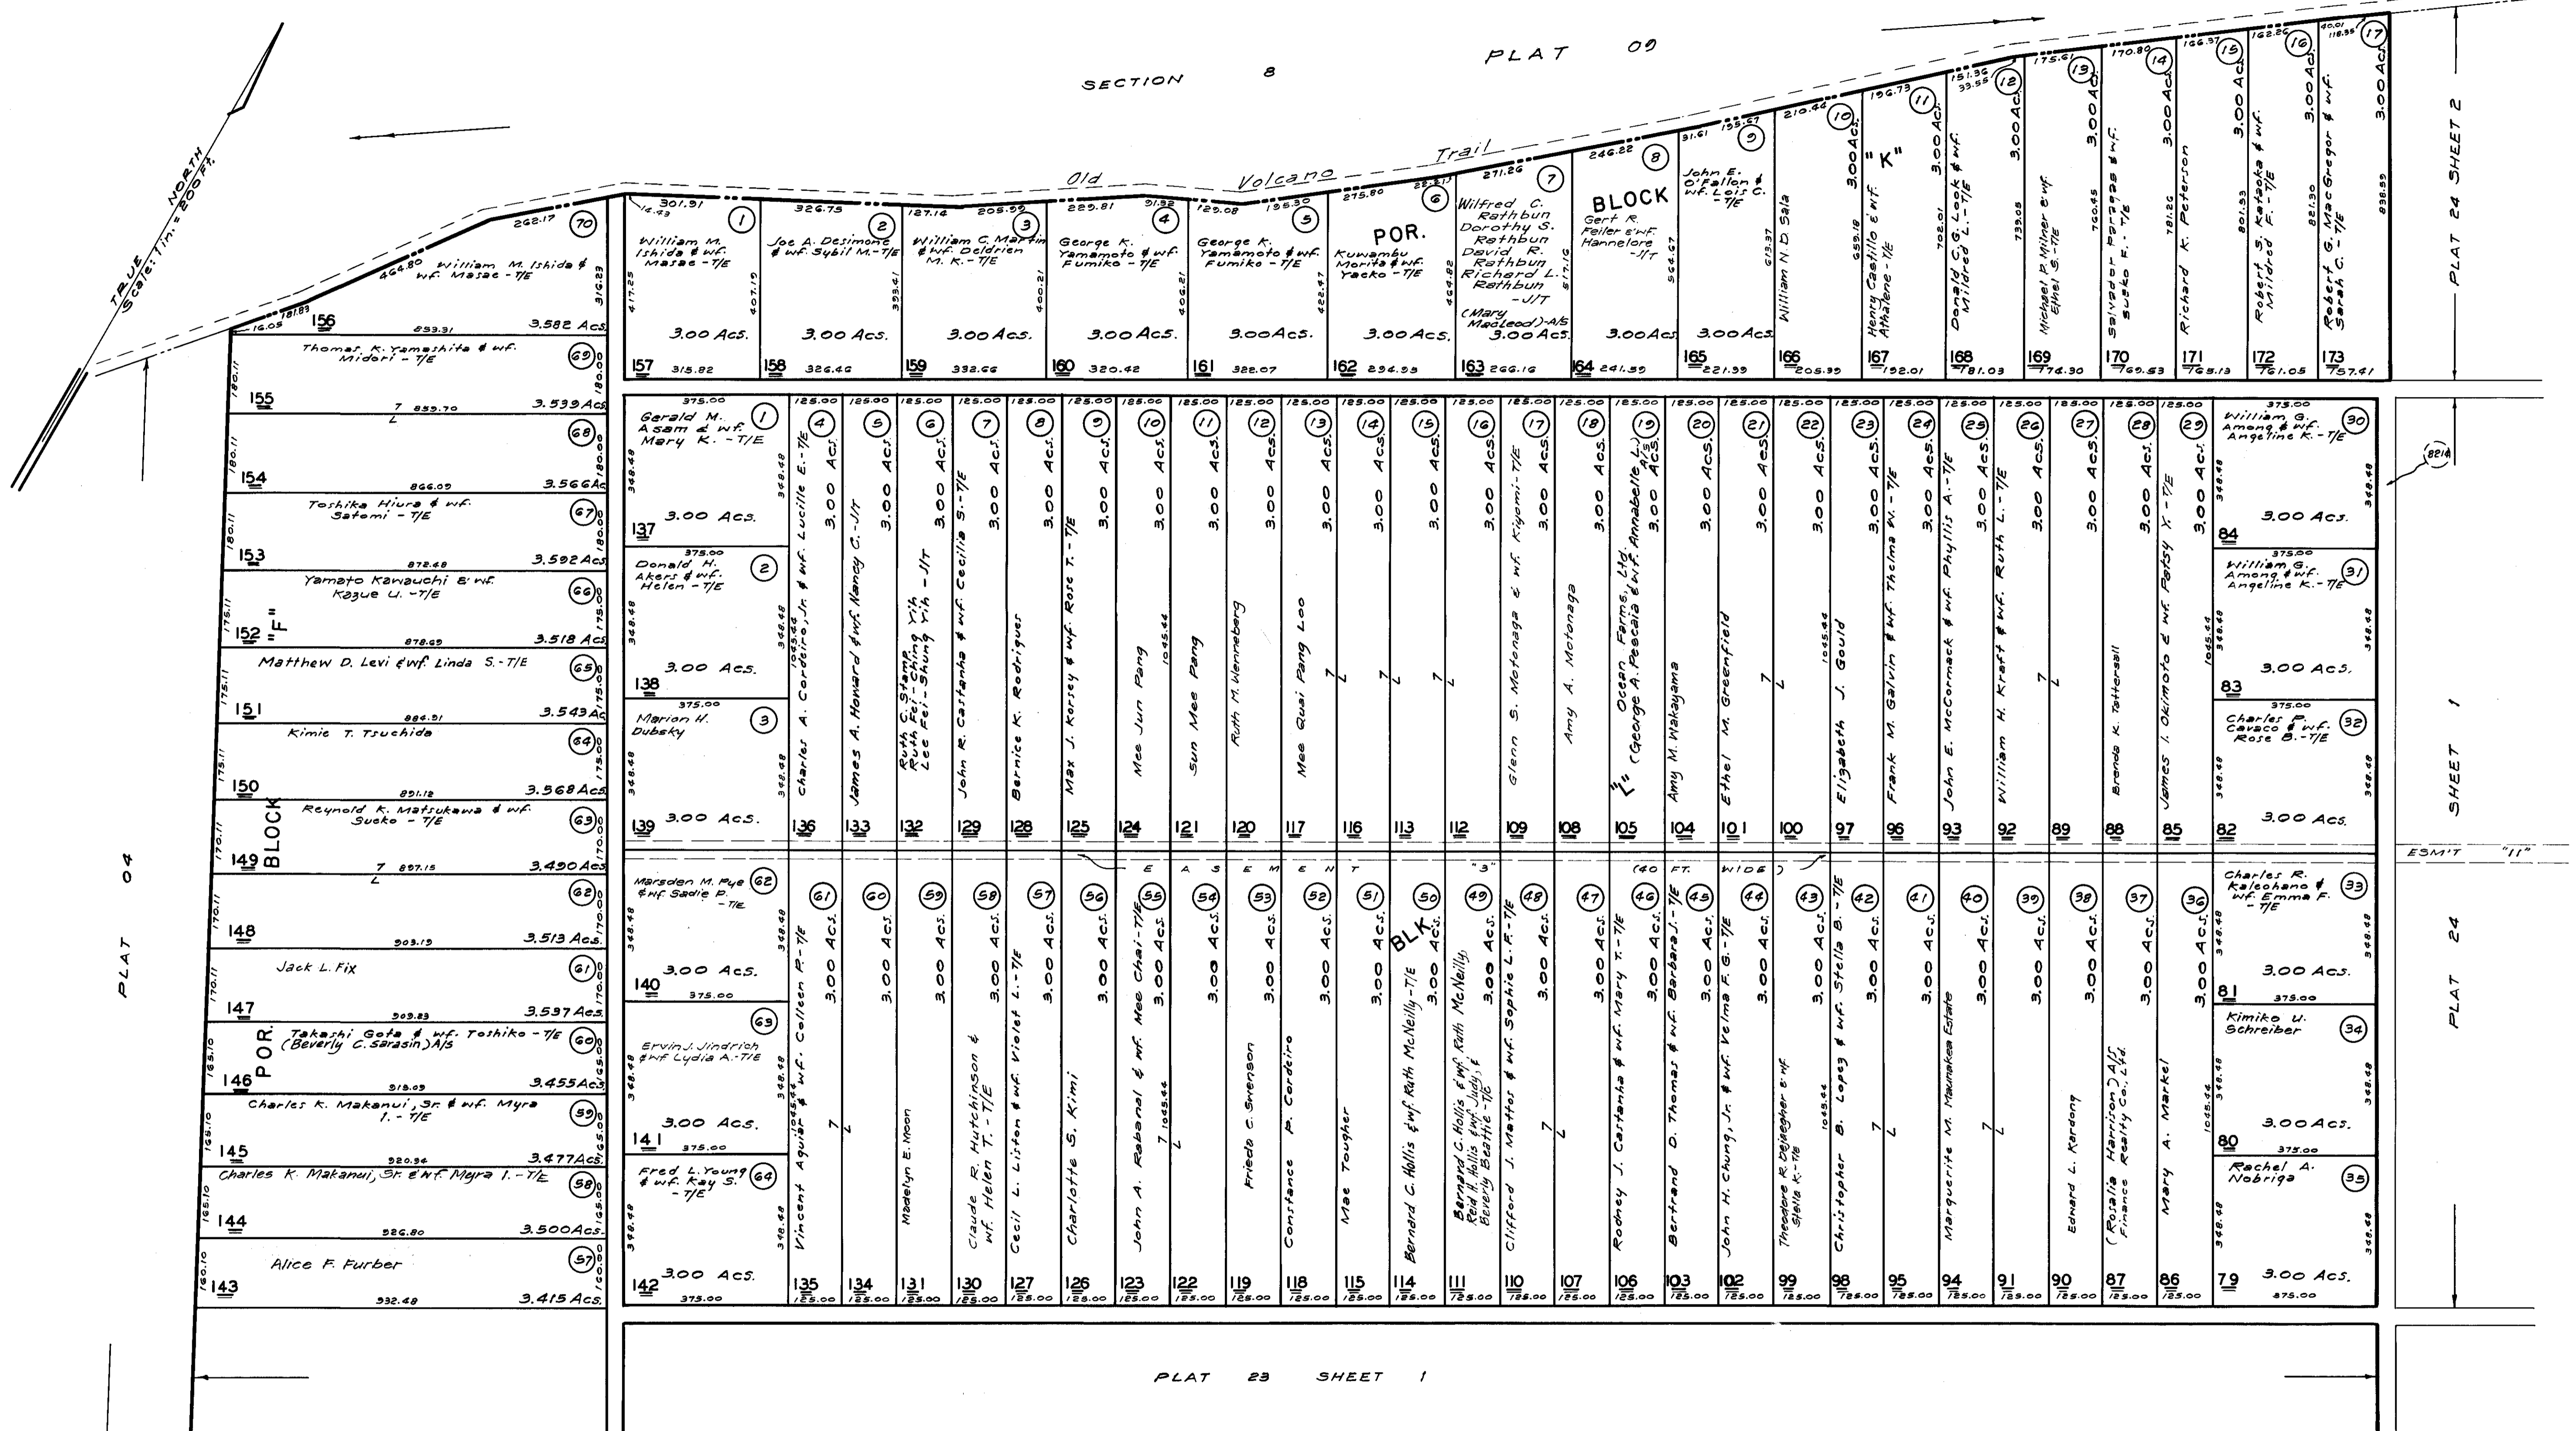

DWG. NO. 4419 Rechecked by: JY-LAC Mar 15 1967
 SOURCE: L.D. Ct. App. 1053 (Map 52)
 BY: HAN-Y.K. DATE: Sept. 2, 1958

Por. FERN FOREST VACATION ESTATES, KEAAU, PUNA, HAWAII, L.D. CT. APP. 1053 (MAP 52).

NOTE: All roads are 40 ft. wide unless otherwise noted being lot 8214 and containing a total area of 231,789 Ac., and accounted for under Tax Key: 1-1-20-170 (Sheet 2).

FOR REAL PROPERTY TAXATION PURPOSES
SUBJECT TO CHANGE

DEPARTMENT OF TAXATION
TAXATION MAPS BUREAU
STATE OF HAWAII

TAX MAP

THIRD TAXATION DIVISION

ZONE	SEC.	PLAT
1	1	23

SCALE: 1 IN. = 200 FT.