


CERTIFIED SURVEY MAP NO. \_\_\_\_\_

BEING A RE-DIVIDING OF CERTIFIED SURVEY MAP NO. 193, RECORDER VOL. 1, PAGE 193 AND PARCEL C AND D OF CERTIFIED SURVEY MAP NO. 2193, RECORDER VOL. 16, PAGE 195 BEING IN THE NORTHEAST 1/4 OF SECTION 35, TOWNSHIP 9 NORTH, RANGE 21 EAST, IN THE CITY OF MEQUON, OZAUKEE COUNTY, WISCONSIN.

LARSEN ENGINEERS, S.C.  
735 W. WISCONSIN AVENUE  
SUITE 800  
MILWAUKEE, WI 53233  
(414) 271-0771  
FAX (414) 271-8312

COPY

14-050-09-CS-001  
14-050-09-CV-000

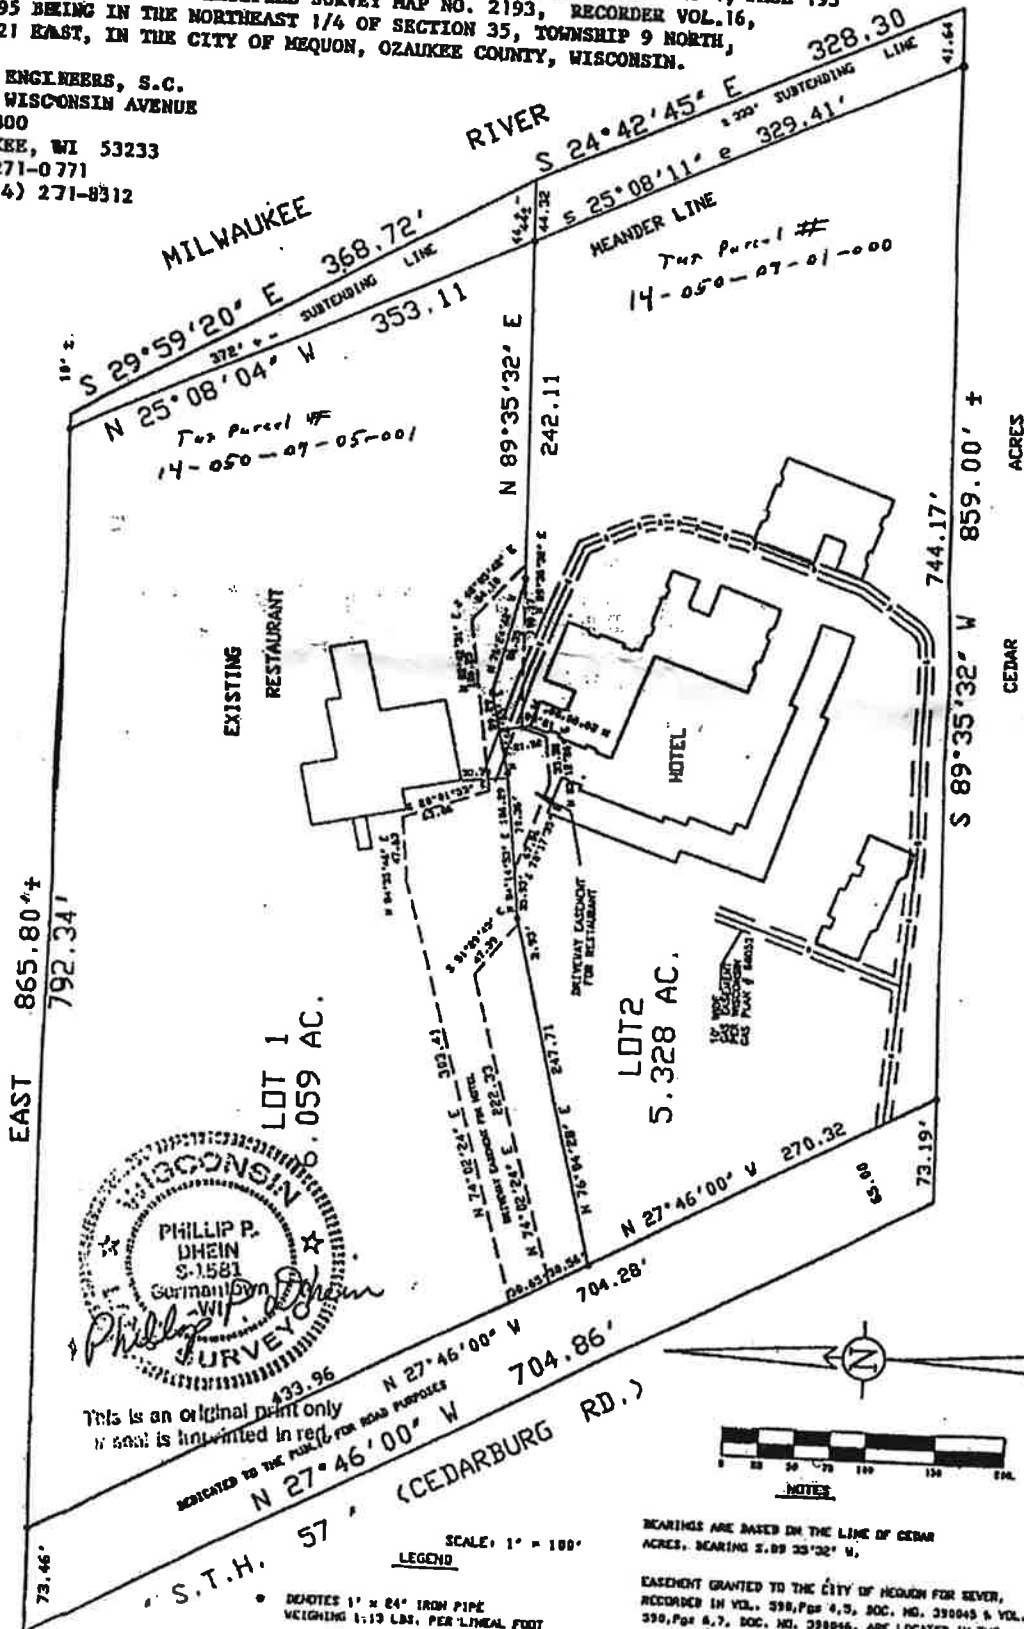

CSH94-015